




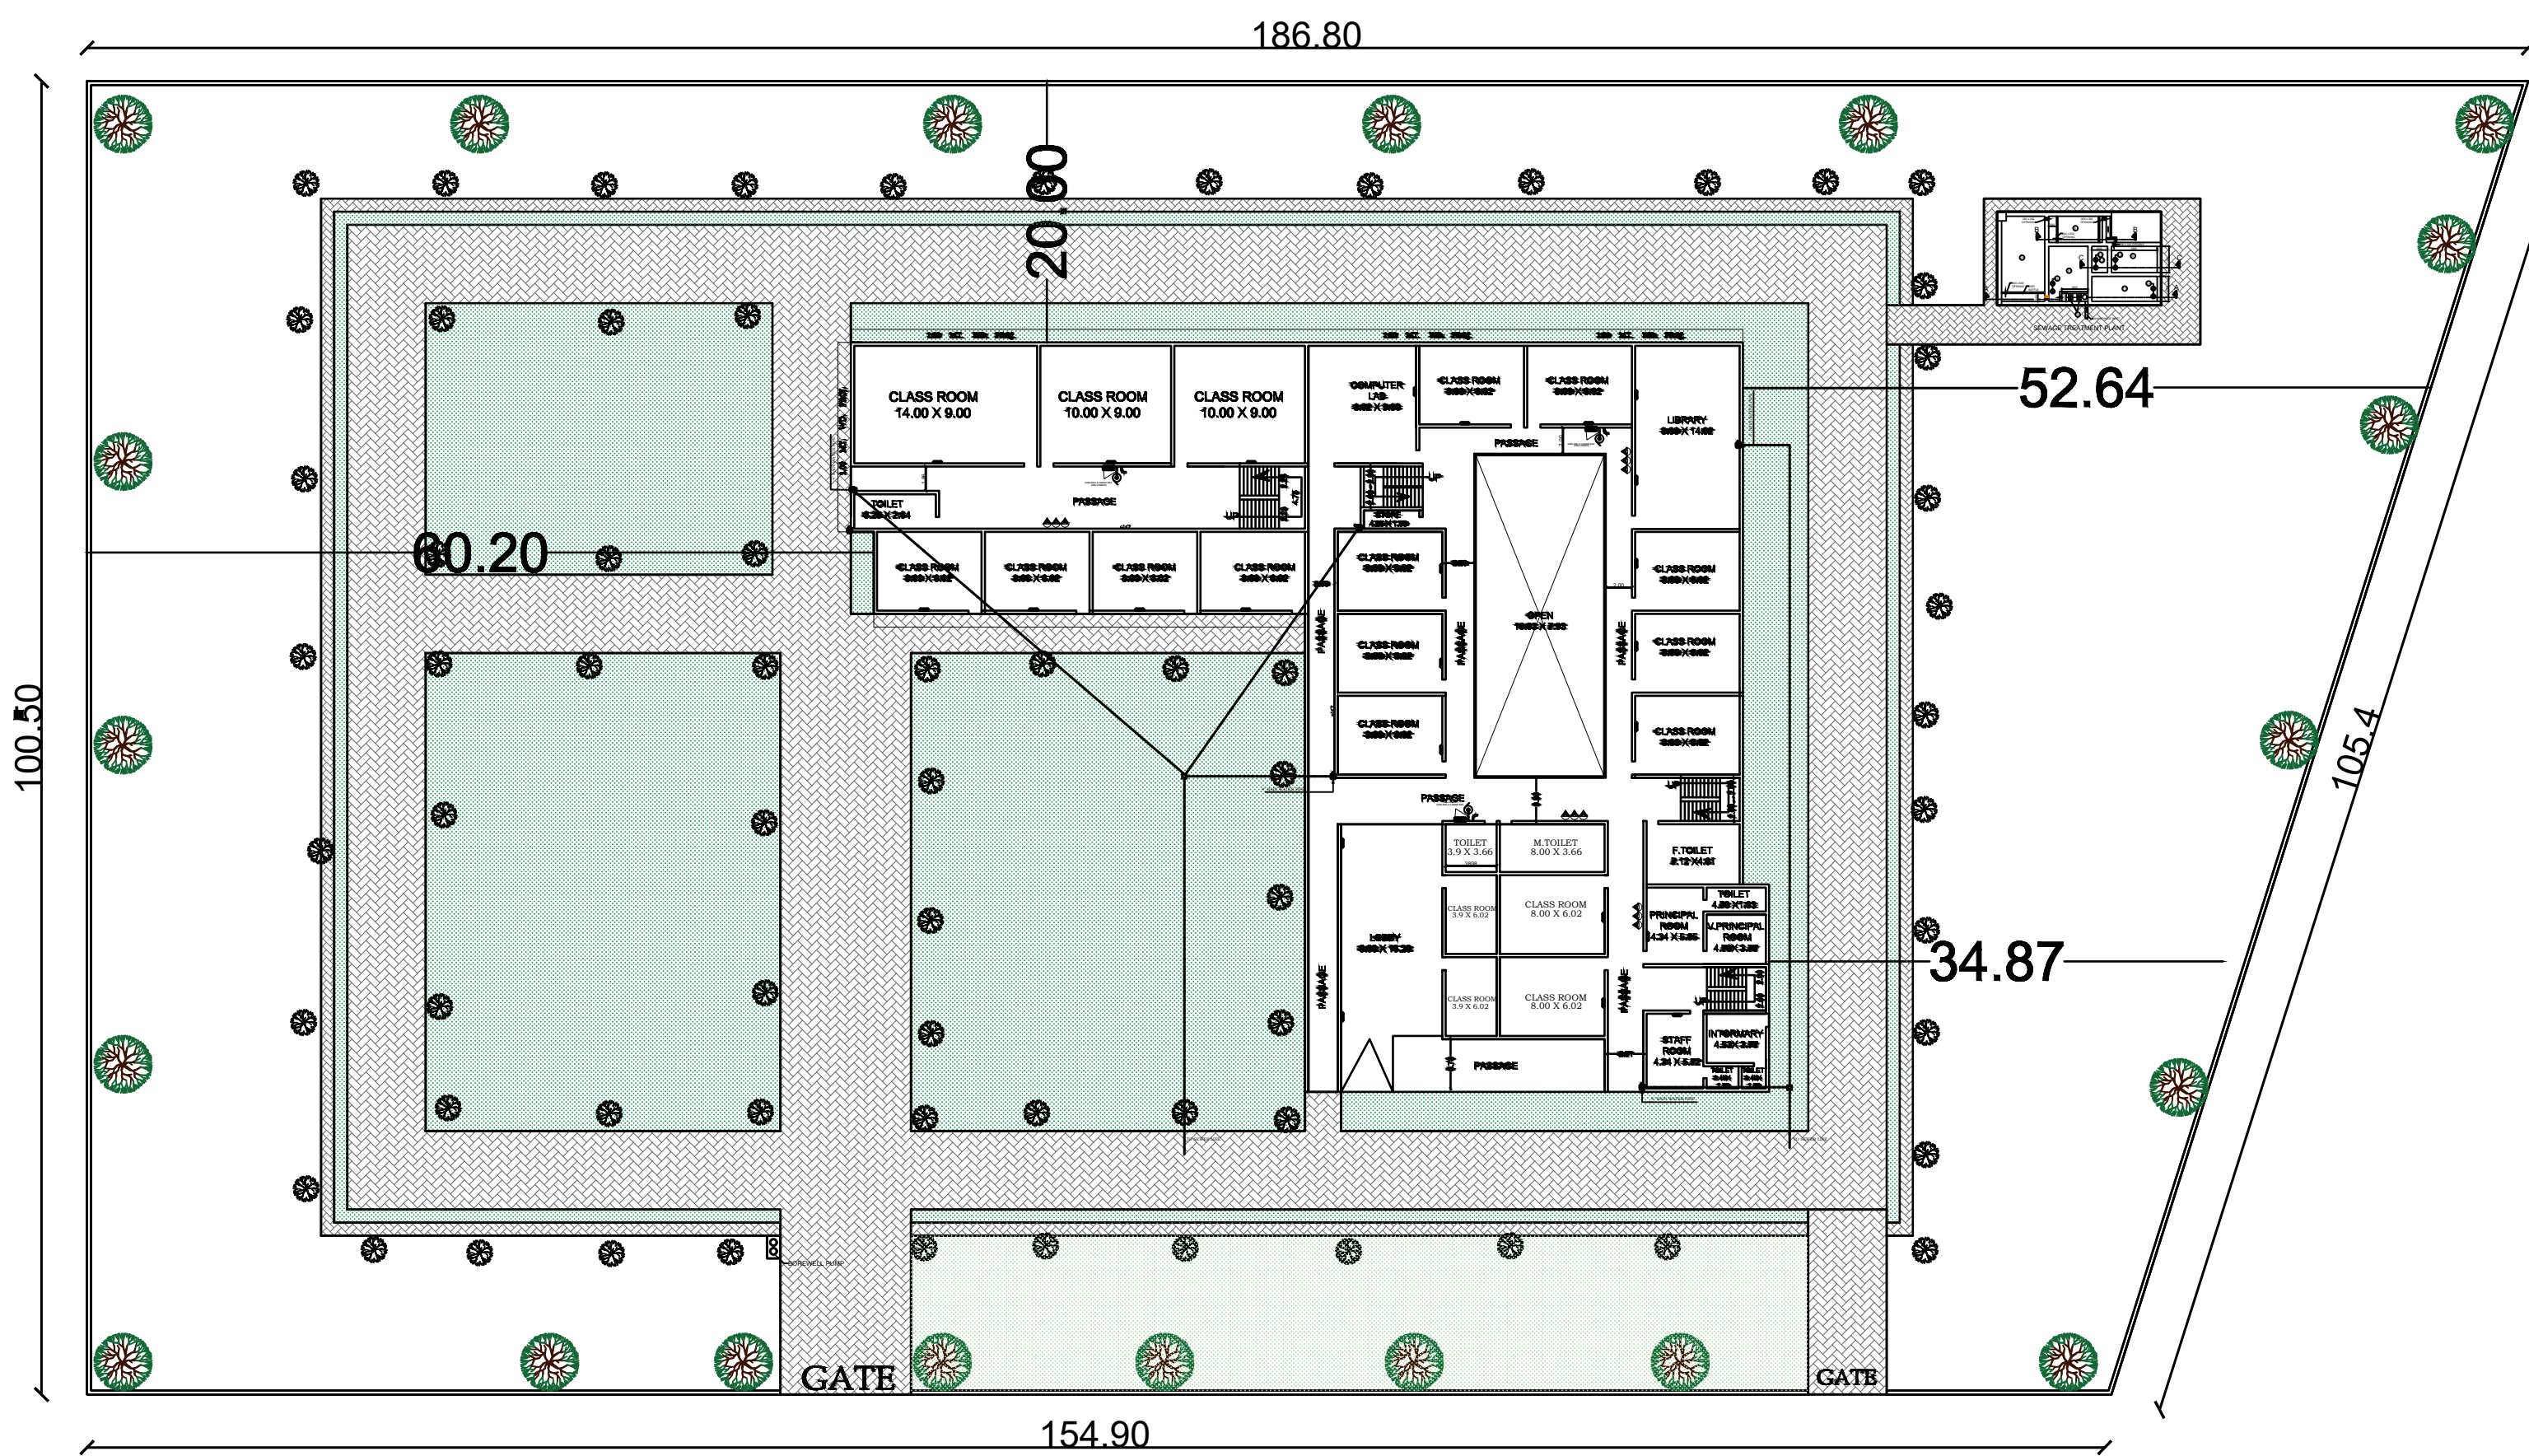


18.29 MT. WD. ROAD
GROUND FLOOR PLAN

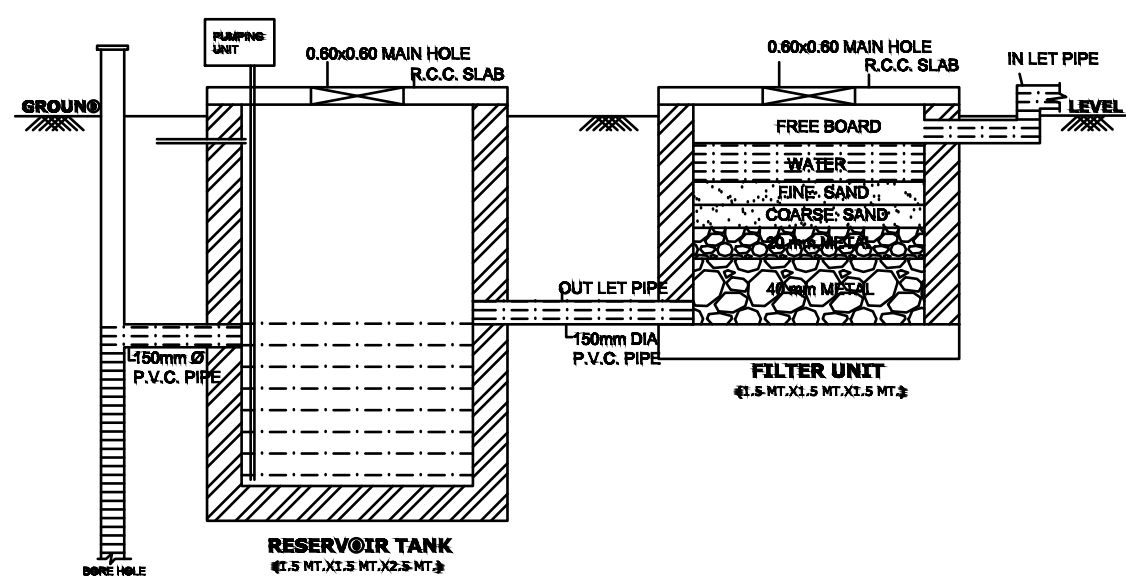


RAIN WATER HARVESTING SYSTEM

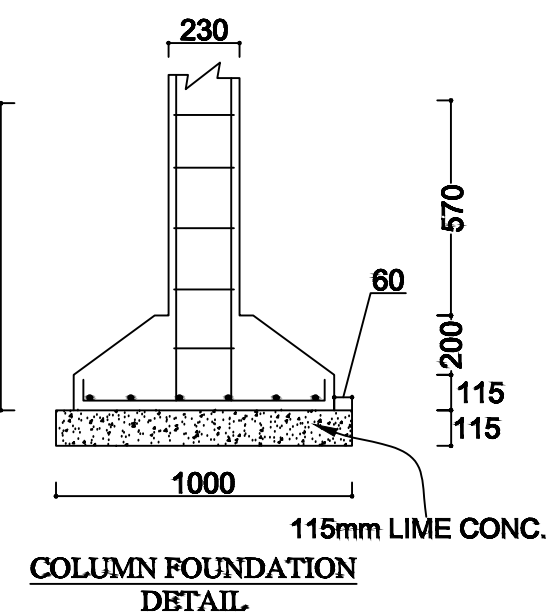


COLUMN FOUNDATION
DETAIL

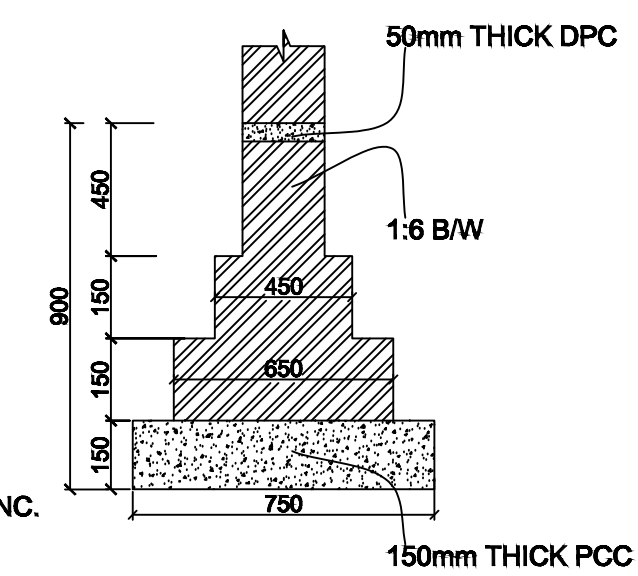


FOUNDATION DETAIL -A'

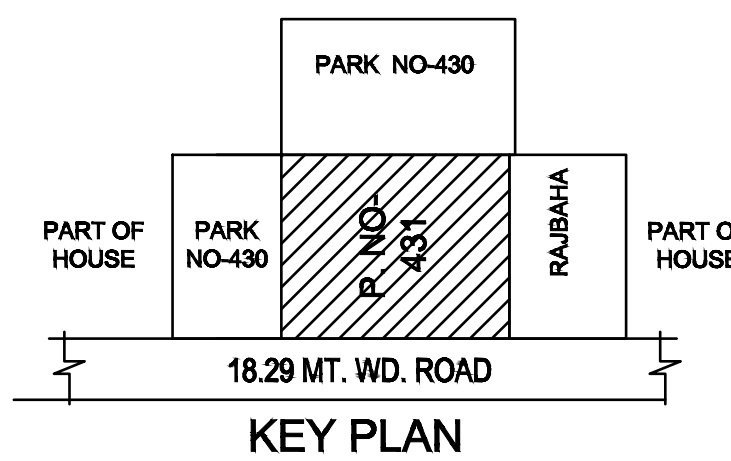


KEY PLAN

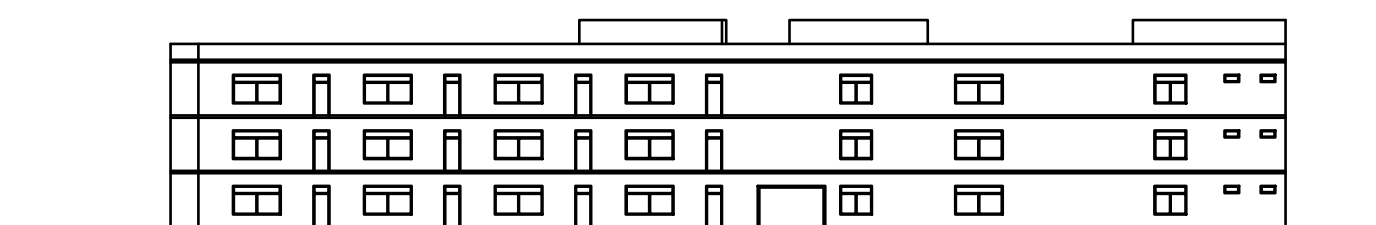


FRONT ELEVATION

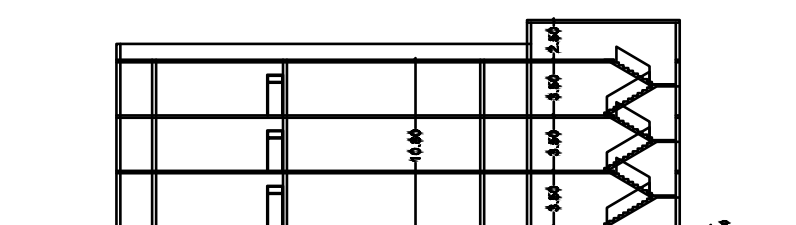


SECTION AT A-A

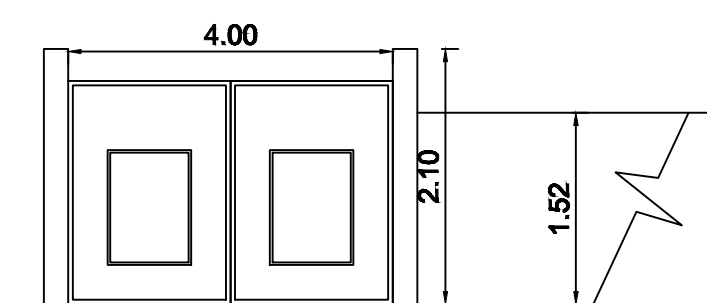


GATE & BOUNDARY WALL

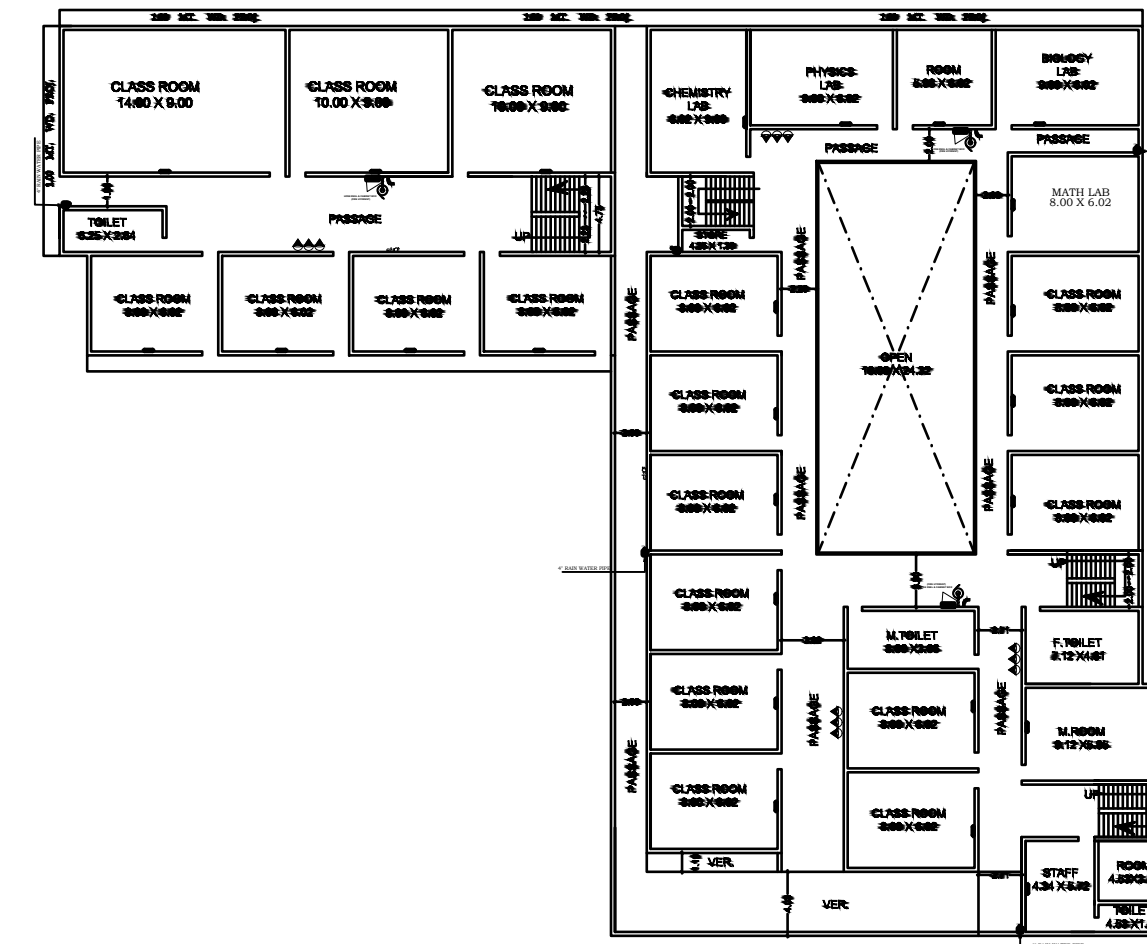

FIRST FLOOR PLAN

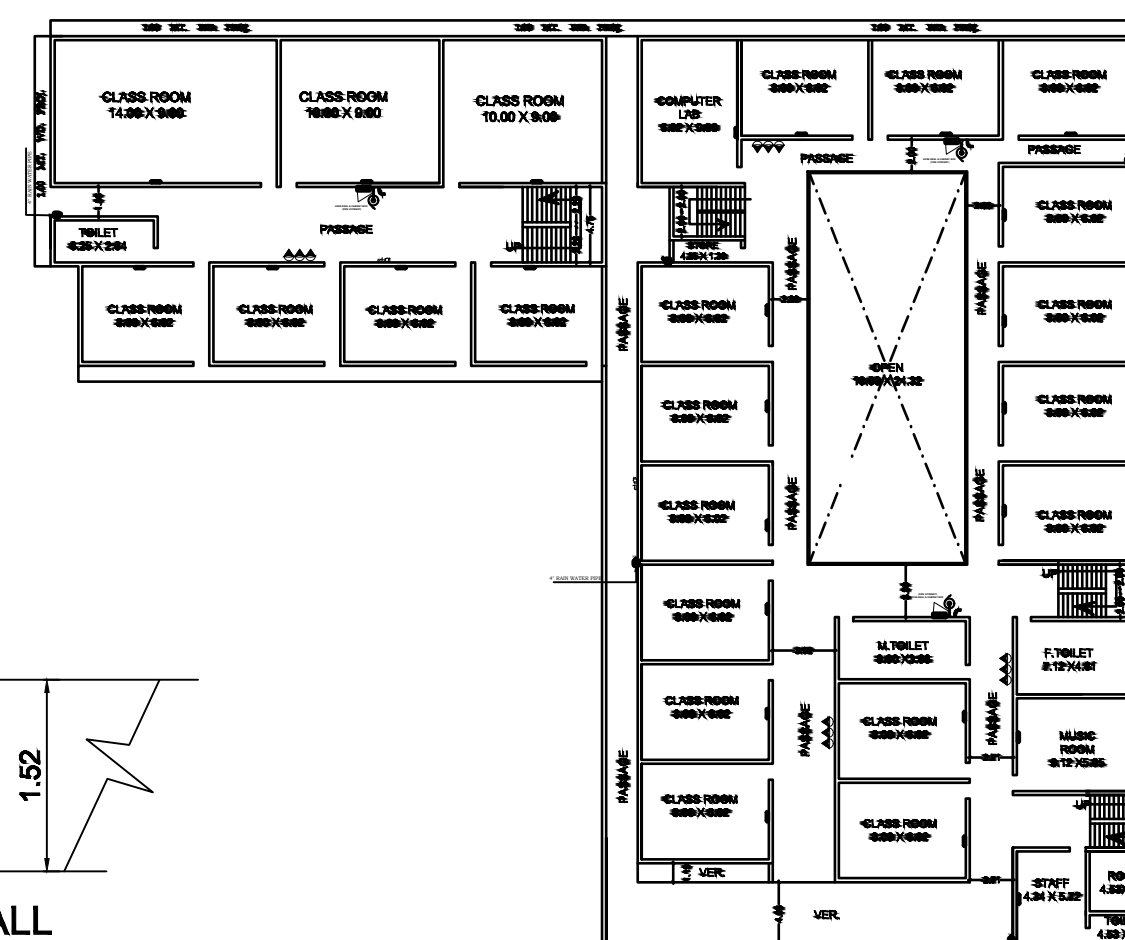

SECOND FLOOR PLAN

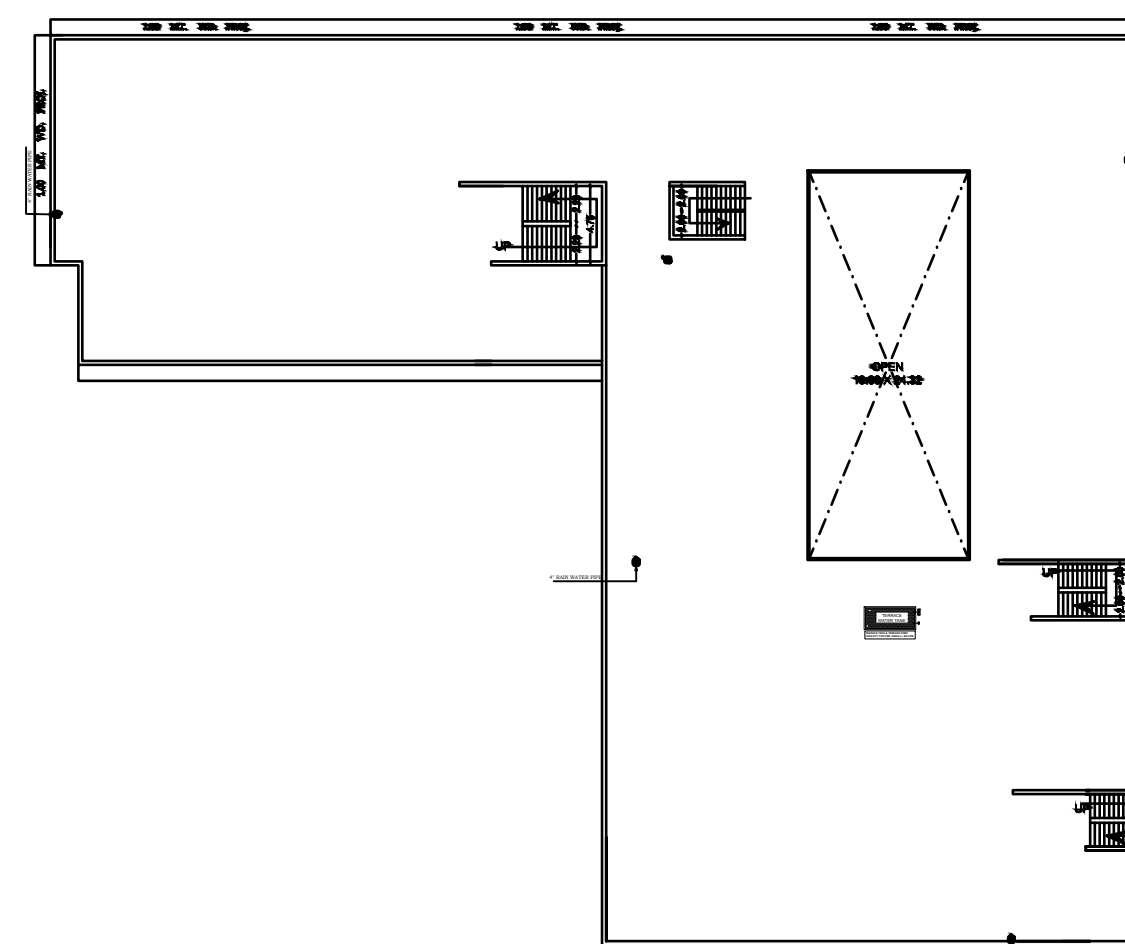

TERRACE FLOOR PLAN

PROPOSED FIRE FIGHTING EQUIPMENT

S.NO.	SYMBOL	DESCRIPTION
1.		HOOTER
2.		MANUAL CALL POINT
3.		FIRE EXTINGUISHER
4.		HOSE CABINET BOX
5.		HOSE REEL
6.		TERRACE TANK 20000LT+900 LPM
7.		UNDERGROUND TANK 40000LT
8.		DOWN COMER
9.		FIRE BUCKET

AREA STATEMENT

TOTAL PLOT AREA = 17171.40 SQ.MT.

COVD. AREA ON GROUND FL. = 2663.40 SQ.MT.
COVD. AREA ON FIRST FL. = 2663.40 SQ.MT.
COVD. AREA ON SECOND FL. = 2663.40 SQ.MT.
COVD. AREA ON TERRACE FL. = 60.01 SQ.MT.

TOTAL COVD. AREA = 8050.21 SQ.MT.

ALL FLOORS FIRE FIGHTING PLAN AT
PLOT NO. 431, BLOCK-H, SCH. NO. 1,
KAKDEO, KANPUR.

OWNER :
A.P.V. EDUCATION CENTRE PANDU
NAGAR KANPUR
UNDER PARENTAL BODY SHRI NETA JI
VIDHYA VIKAS SAMITI KANPUR
R/O H.NO.117/H-1/209A,PANDU
NAGAR,KANPUR NAGAR.
MANAGER BY
MR.ATUL TRIPATHI
S/O MR. RAVIVESH TRIPATHI
R/O H.NO.117/H-1/209A,PANDU
NAGAR,KANPUR NAGAR.

Manager
A.P.V. Education Centre
Pandu Nagar, Kanpur

OWNER'S SIGN

ARCHITECT
RISHABH KUSHWAHA
B.Arch
REGISTRATION NO.
CA/2020/122815
COUNCIL OF ARCHITECTURE
INDIA
CONTACT NO. +91 9044306969
ar.rishabh.kushwaha@gmail.com

ARCHITECT'S SIGN